


KEY:

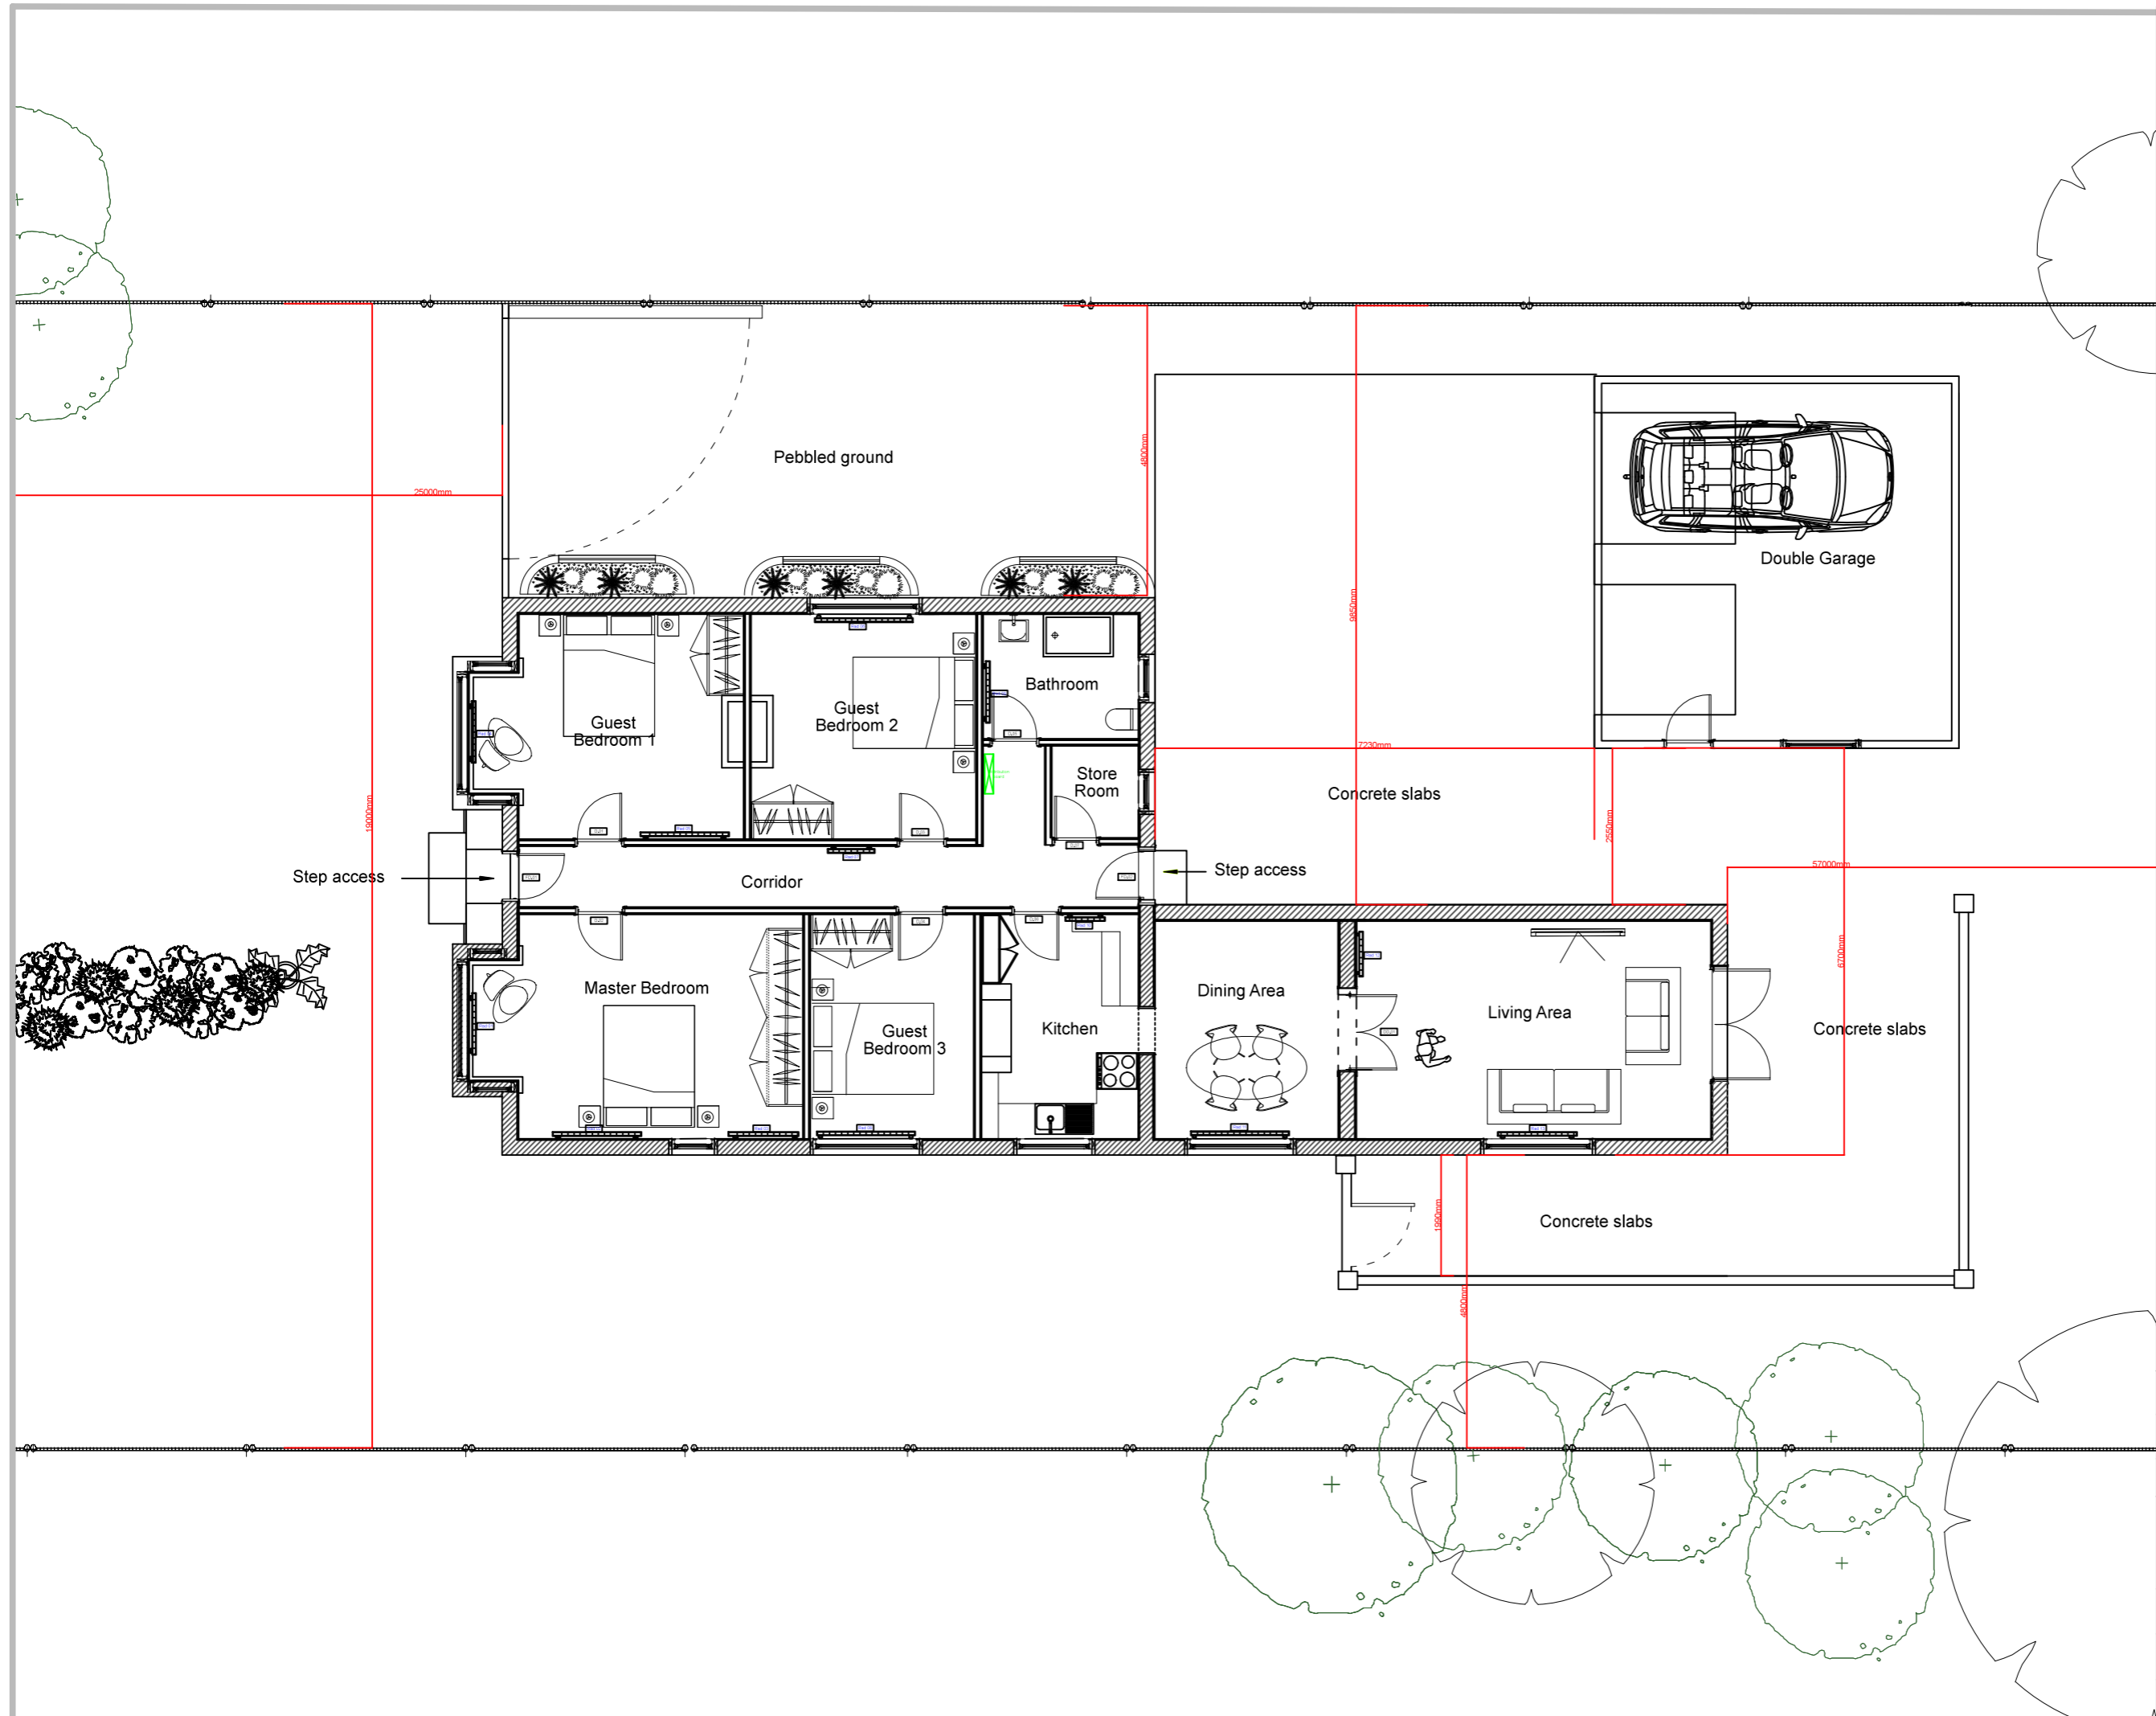

CLIENT	Private Client
DRAWING	Existing Plan
REVISION	DRAFT 001
PROJECT	Arolla, Gomeldon Road, Winterbourne Gunner, Salisbury, SP4 6LR
SCALE	1: 100 at A3
DATE	24.07.16
DRAWN BY	EK